


37th IADR-SEA MEETING 2023

23 - 24 NOVEMBER 2023
SINGAPORE GENERAL HOSPITAL - ACADEMIA, LEVEL 1

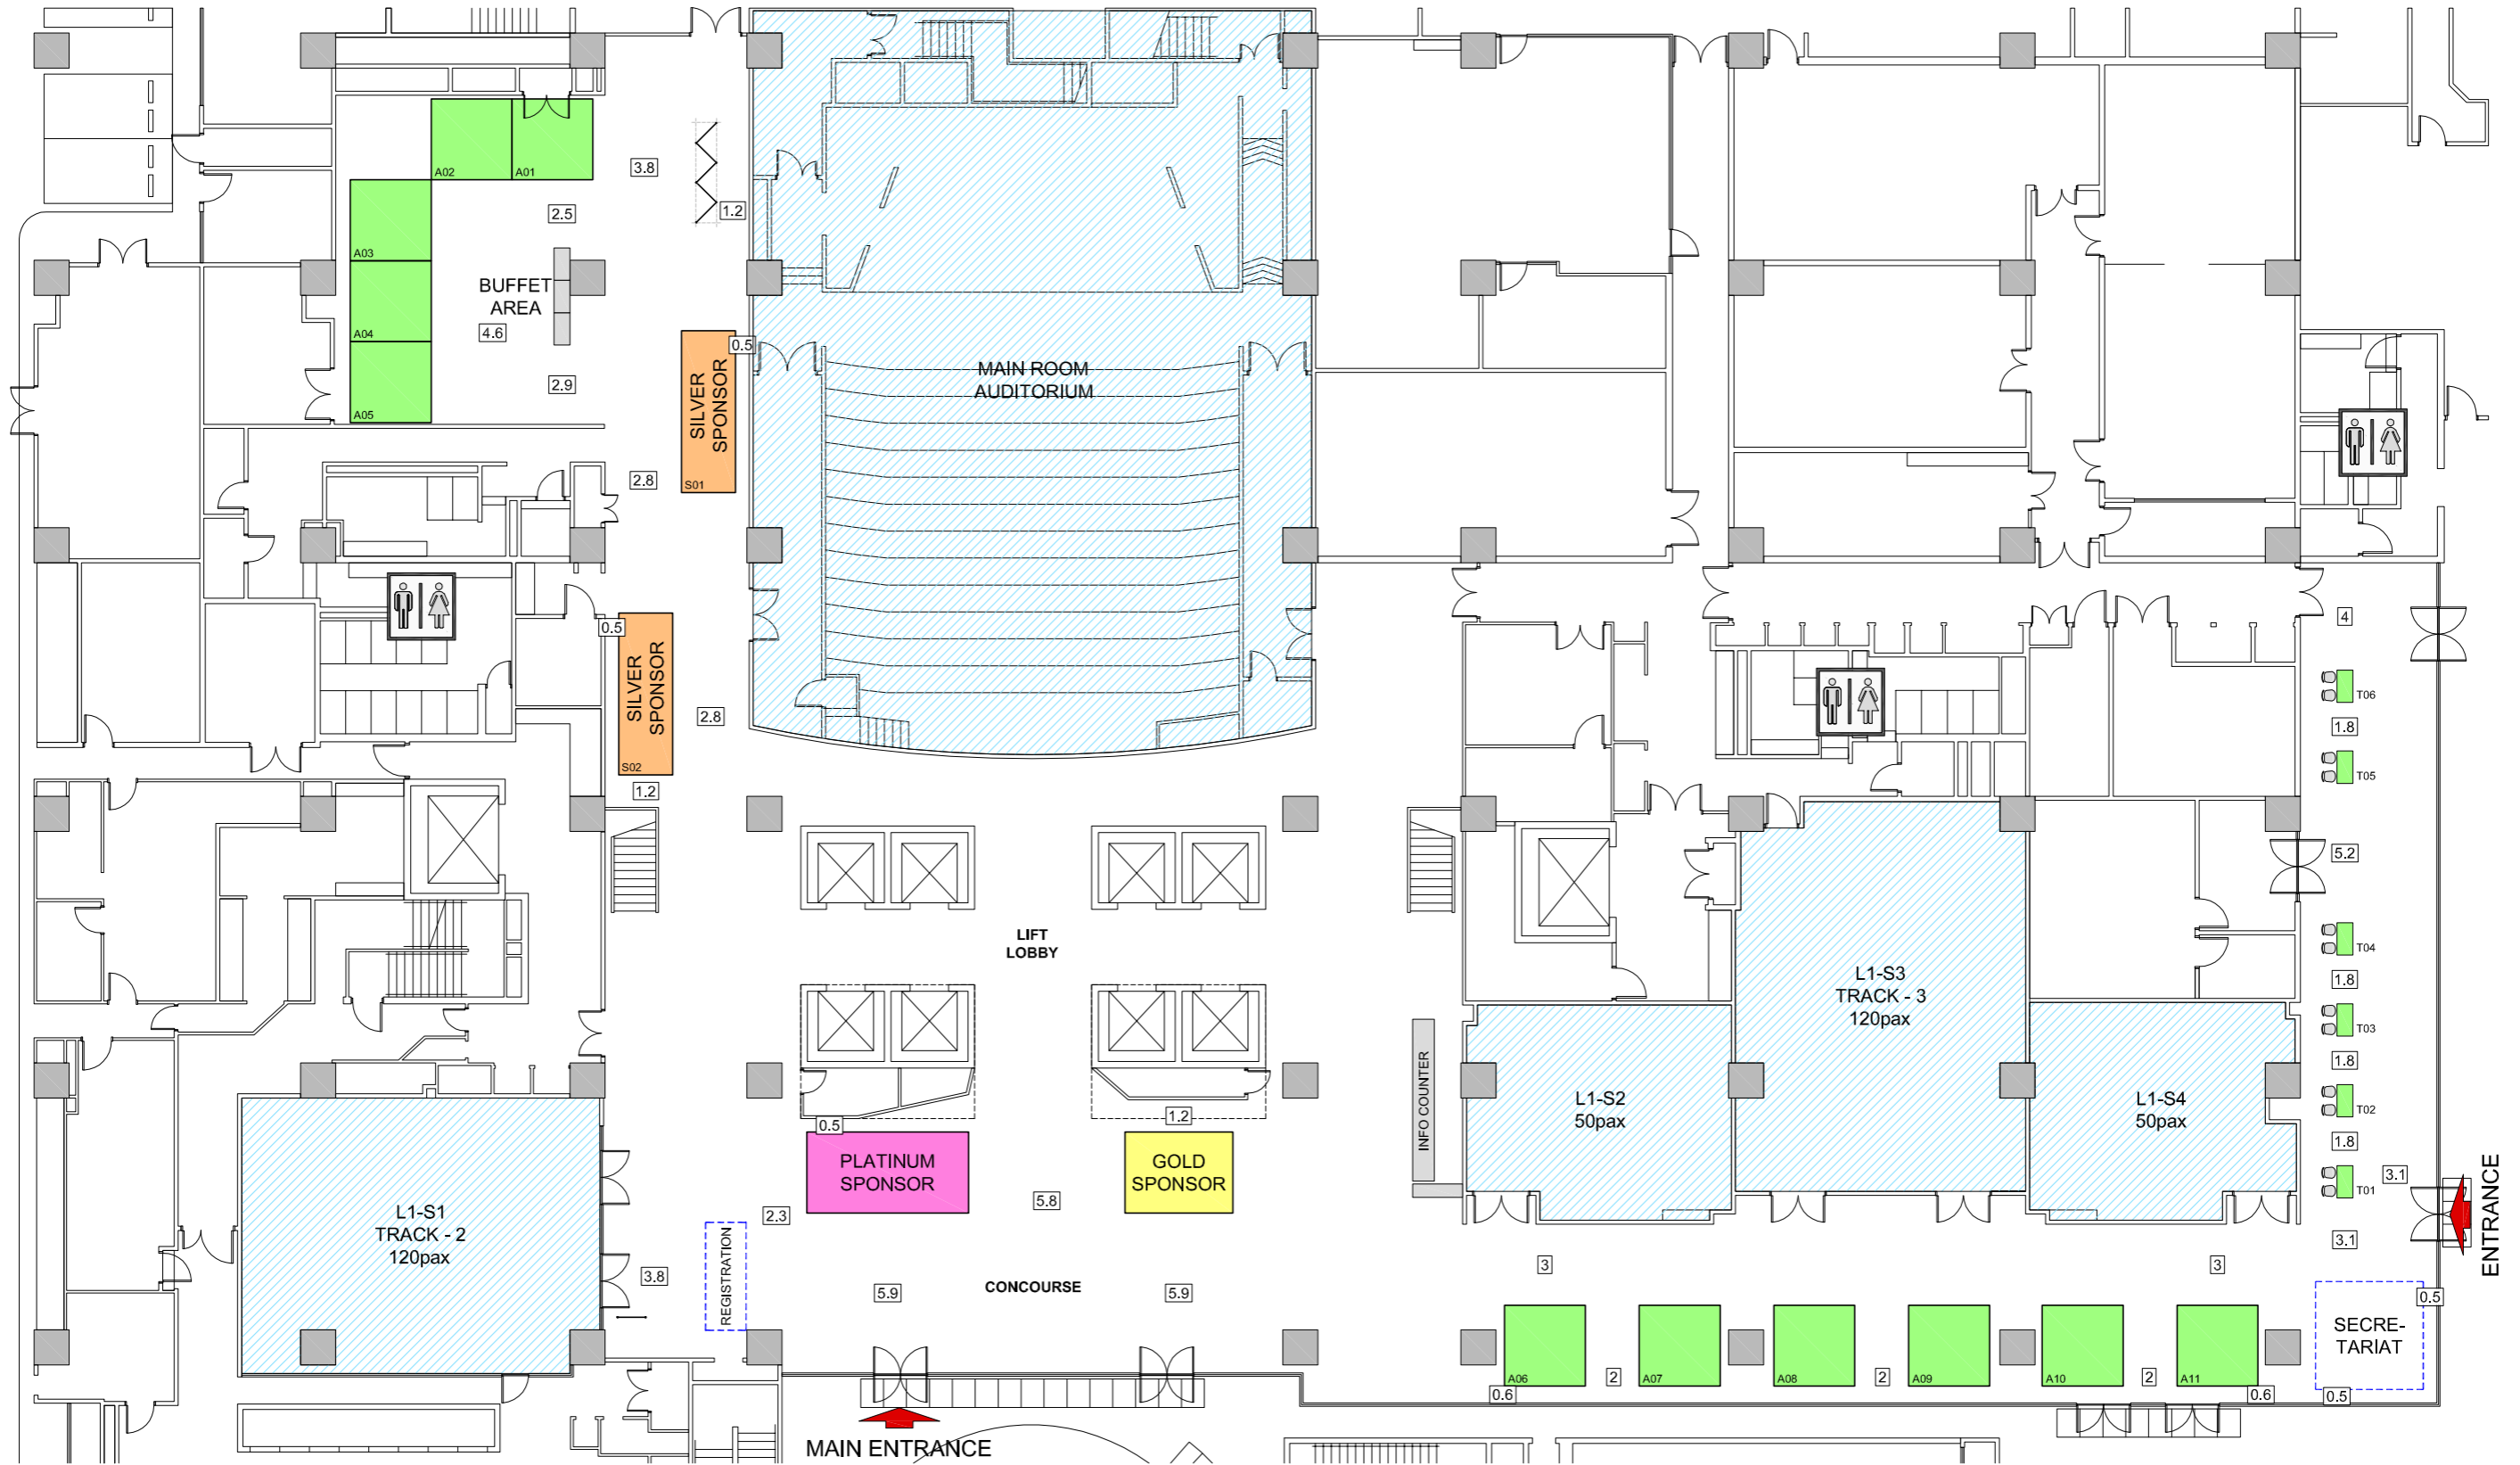

Client --	Project /Event 37th IADR-SEA MEETING	Event Period 23-24 NOVEMBER 2023	Technical Designer EDWARD MORALES		Drawing Title GENERAL LAYOUT		Rev	Remarks	Date
		Venue SGH - ACADEMIA, L1	Drawing Number PICO/2022/278	C101			R3	BOOTH COLORING	06.03.23
		Customer Service Person FREYJA TAI	Scale 1:250 (A3 SIZE)		Checked By --	Date Submitted 06 MARCH 2023	R2	BOOTH COLORING	01.03.23
							R1	LAYOUT REVISION	28.02.23



This design is the property of Pico and cannot be copied or modified wholly or partially without Pico's prior written consent. This drawing is subject to modification to suit construction purpose.